

Chair of Details
Primary Schools in
Coastal Area.



Project Names:
GPE.



Drawing By:

Checked By:

Drawing Name:

All Schools furniture
including
-KG
-Primary
-Secondary
in
Coastal and
Non-Coastal Area.


Date : 29/Feb/2026

Scale : 1:100

Note:

All dimensions
are in cm.

Follow details
each furniture.

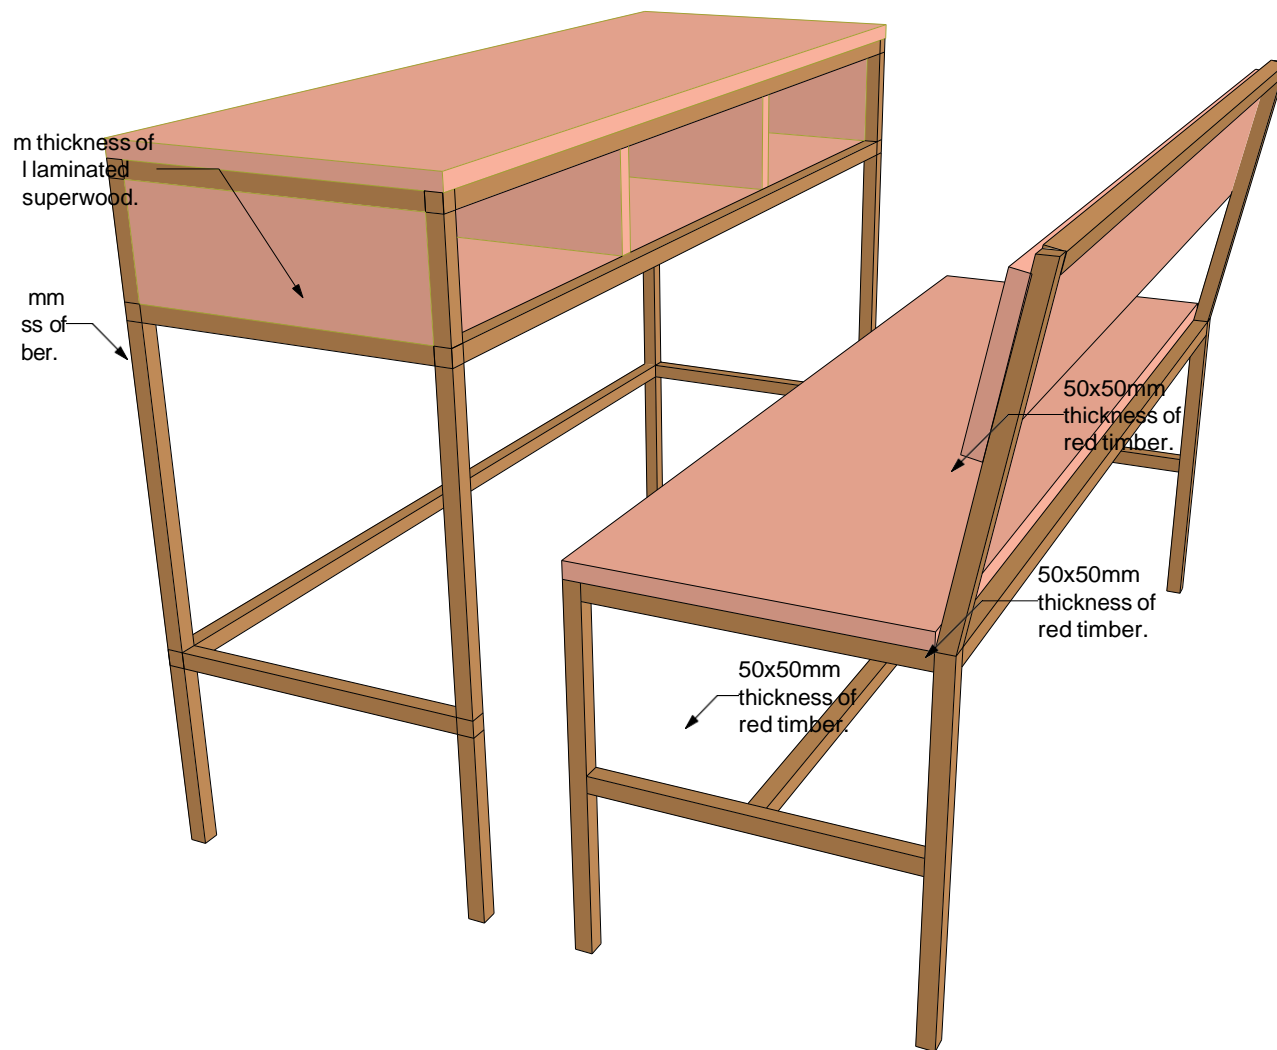

Full Set

Primary Schools Furniture

Coastal Area.



Project Names:
GPE.



Drawing By:

Checked By:

Drawing Name:

All Schools furniture
including
-KG
-Primary
-Secondary
in
Coastal and
Non-Coastal Area.


Date : 29/Feb/2026

Scale : 1:100

Note:

All dimensions
are in cm.

Follow details
each furniture.

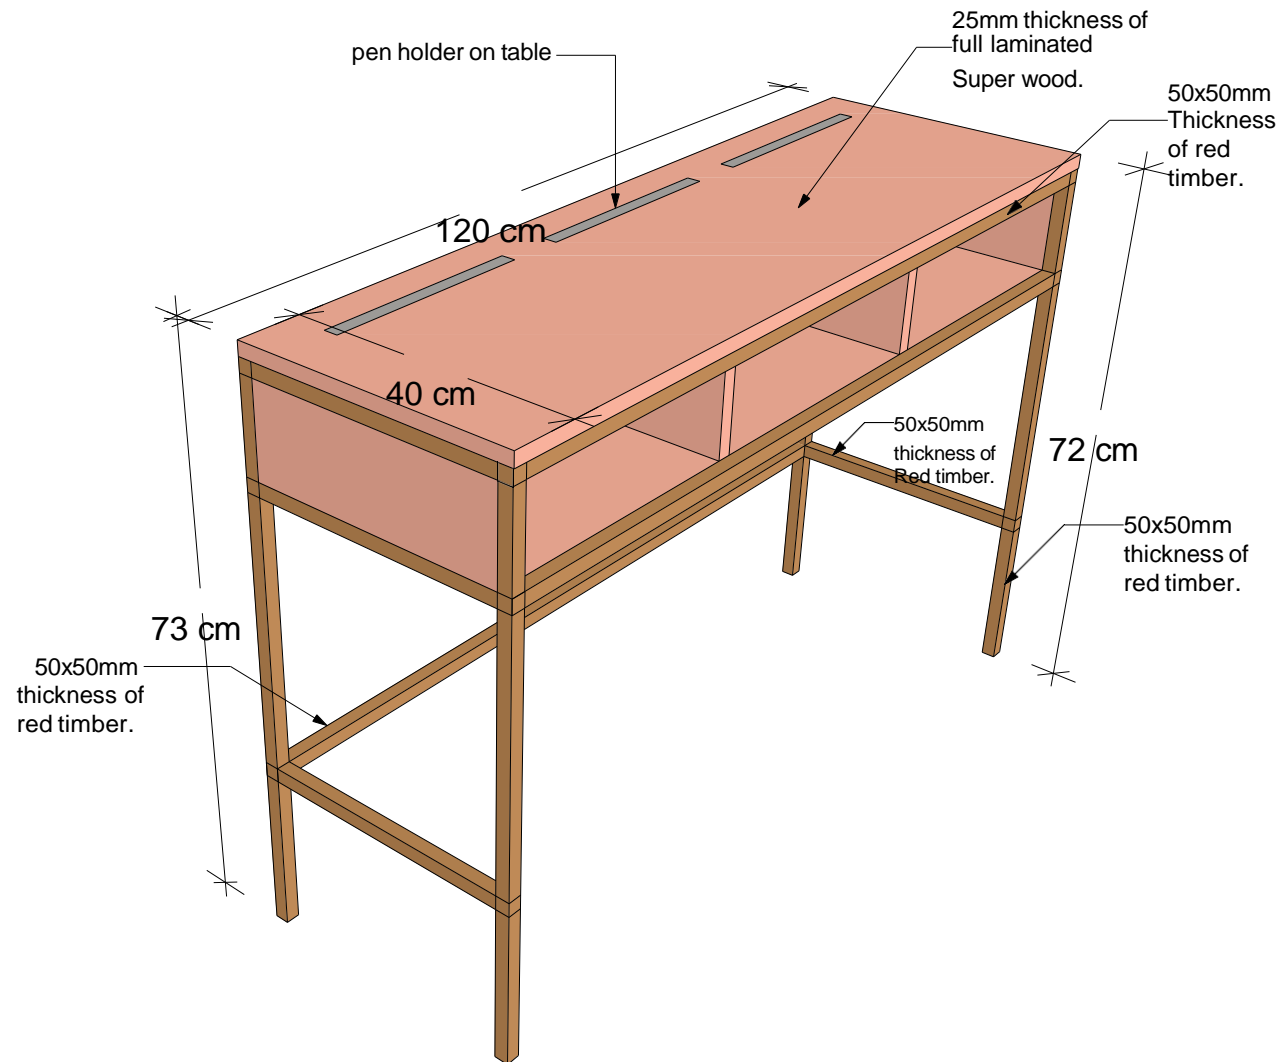

Detail of Table

Primary Schools in
Coastal Area.



Project Names:
GPE.



Drawing By:

Checked By:

Drawing Name:

All Schools furniture
including
-KG
-Primary
-Secondary
in
Coastal and
Non-Coastal Area.


Date : 29/Feb/2026

Scale : 1:100

Note:

All dimensions
are in cm.

Follow details
each furniture.

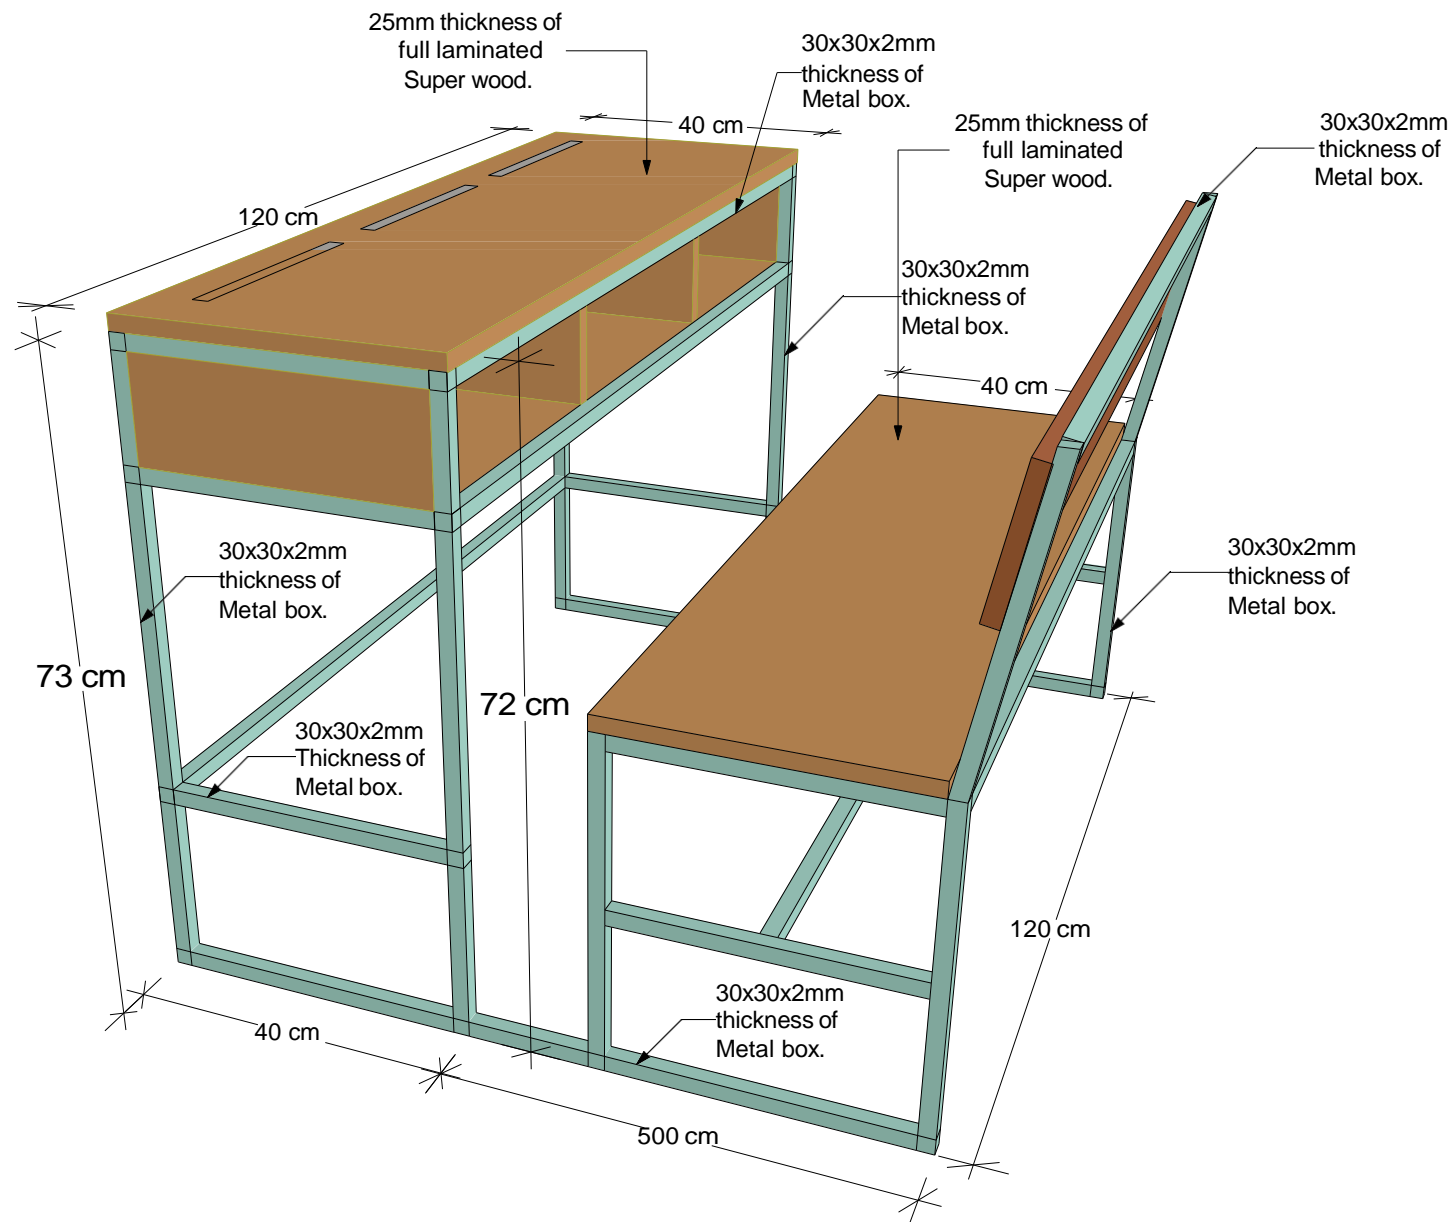

Primary School furniture
Non-Coastal Area.



Project Names:
GPE.



Drawing By:

Checked By:

Drawing Name:

All Schools furniture
including
-KG
-Primary
-Secondary
in
Coastal and
Non-Coastal Area.

Date : 29/Feb/2026

Scale : 1:100

Note:

All dimensions
are in cm.

Follow details
each furniture.